

RECANTO

P O R T O D E G A L I N H A S - F L A T S

SOTER
CONSTRUÇÕES

O Recanto do Porto é a opção perfeita para quem busca rentabilizar e também ter momentos de lazer na praia de Porto de Galinhas, um dos destinos mais desejados do País. Um empreendimento completo, moderno e que conta com a localização perfeita - apenas a 100m da praia e a 1,5 km centro da cidade.

Área Gourmet

Espaços de convivência ao ar livre.
Estação para carregamento de carros elétricos.

Bicicletário.

Opções de plantas com piscina privativa e muito mais!

Seja bem-vindo ao seu refúgio, onde a tranquilidade encontra a sofisticação.




As unidades térreas possuem piscina privativa, sala, cozinha, banheiro social, varanda gourmet e hidrômetros individuais.

ONSTRUÇÕES




APARTAMENTO TÉRREO

RUA

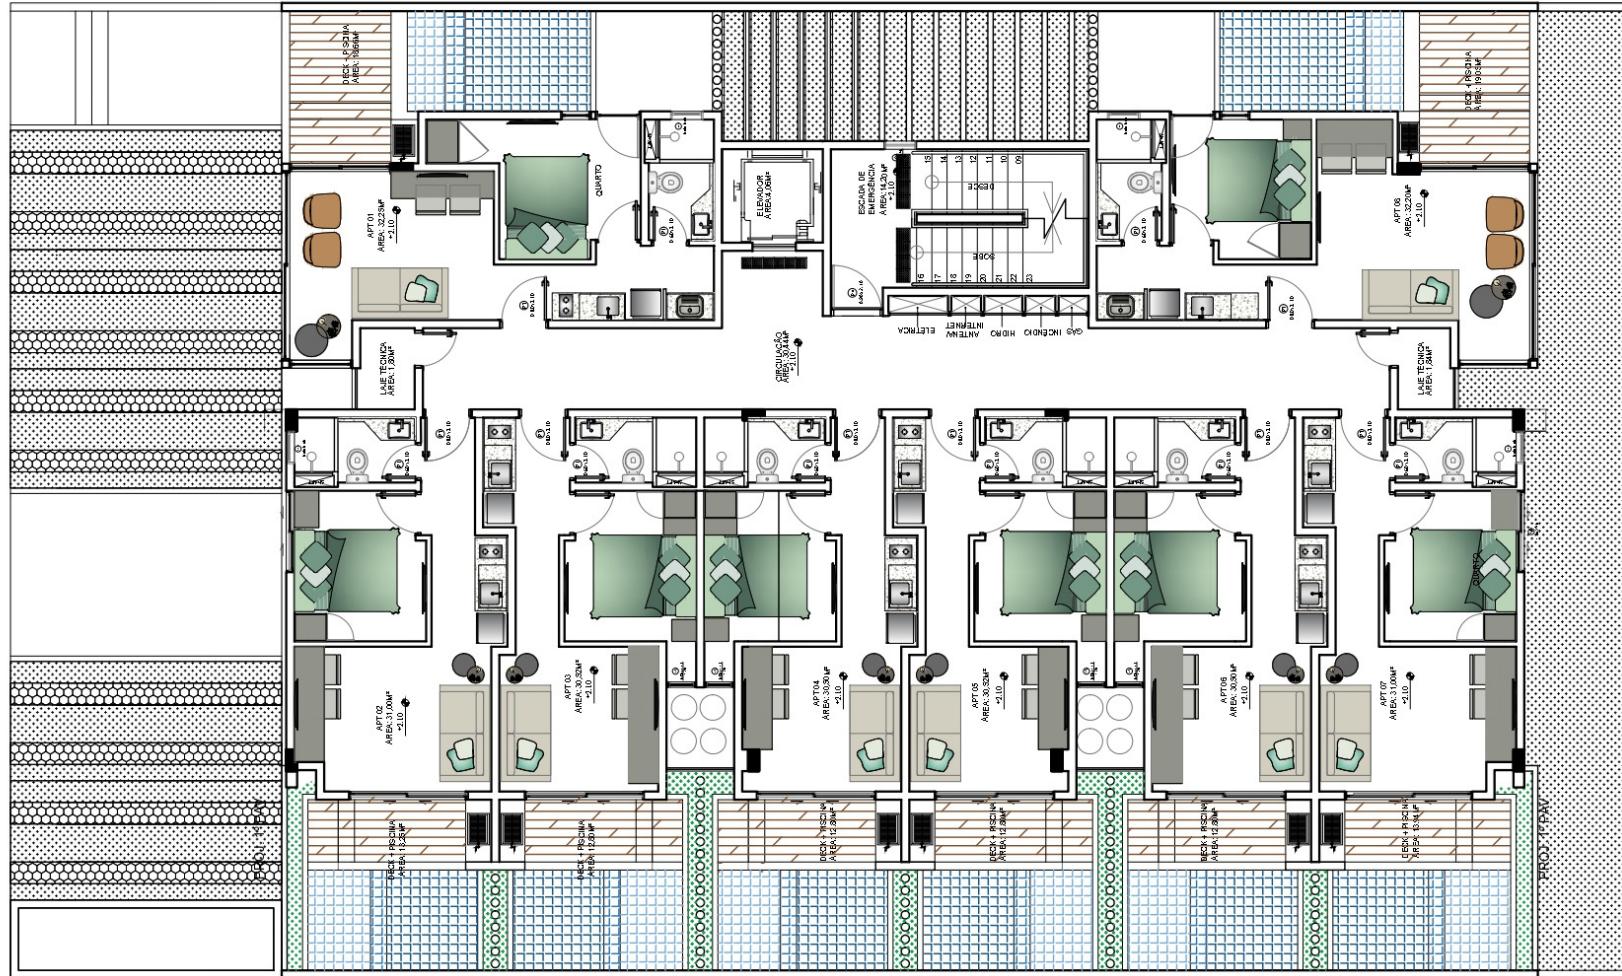


PLANTA BAIXA - TÉRREO
ESCALA: 1/50

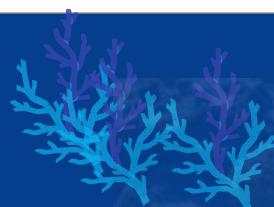

PAVIMENTO TÉRREO


RUA

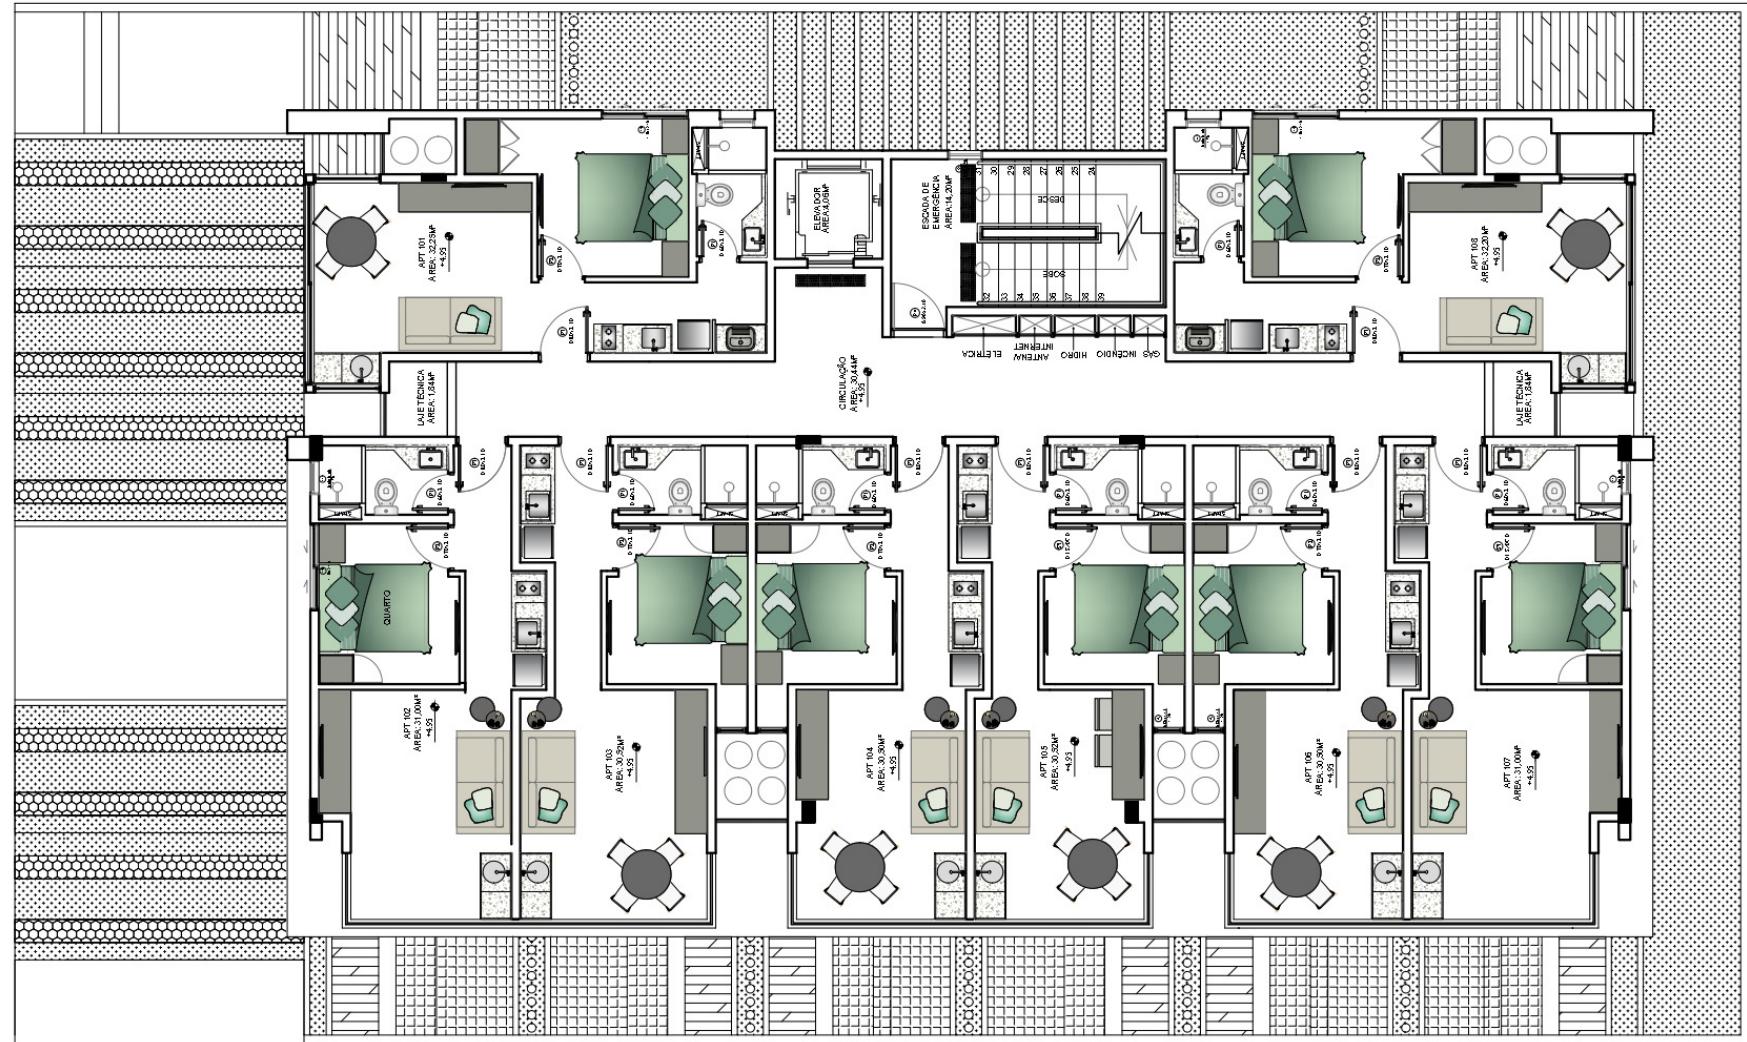

PLANTA BAIXA - PAV. TIPO
ESCALA: 1/50
N



PAVIMENTO TIPO

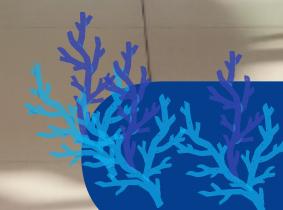


ÁREA GOURMET




PISCINA NO ROOFTOP



ÁREA KIDS


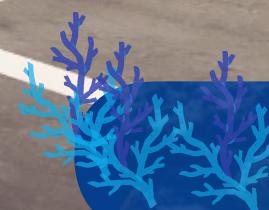


ESTAÇÃO PARA CARRO ELÉTRICO

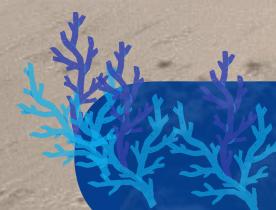

Bicicletário

RUA

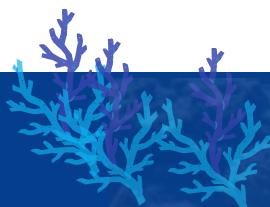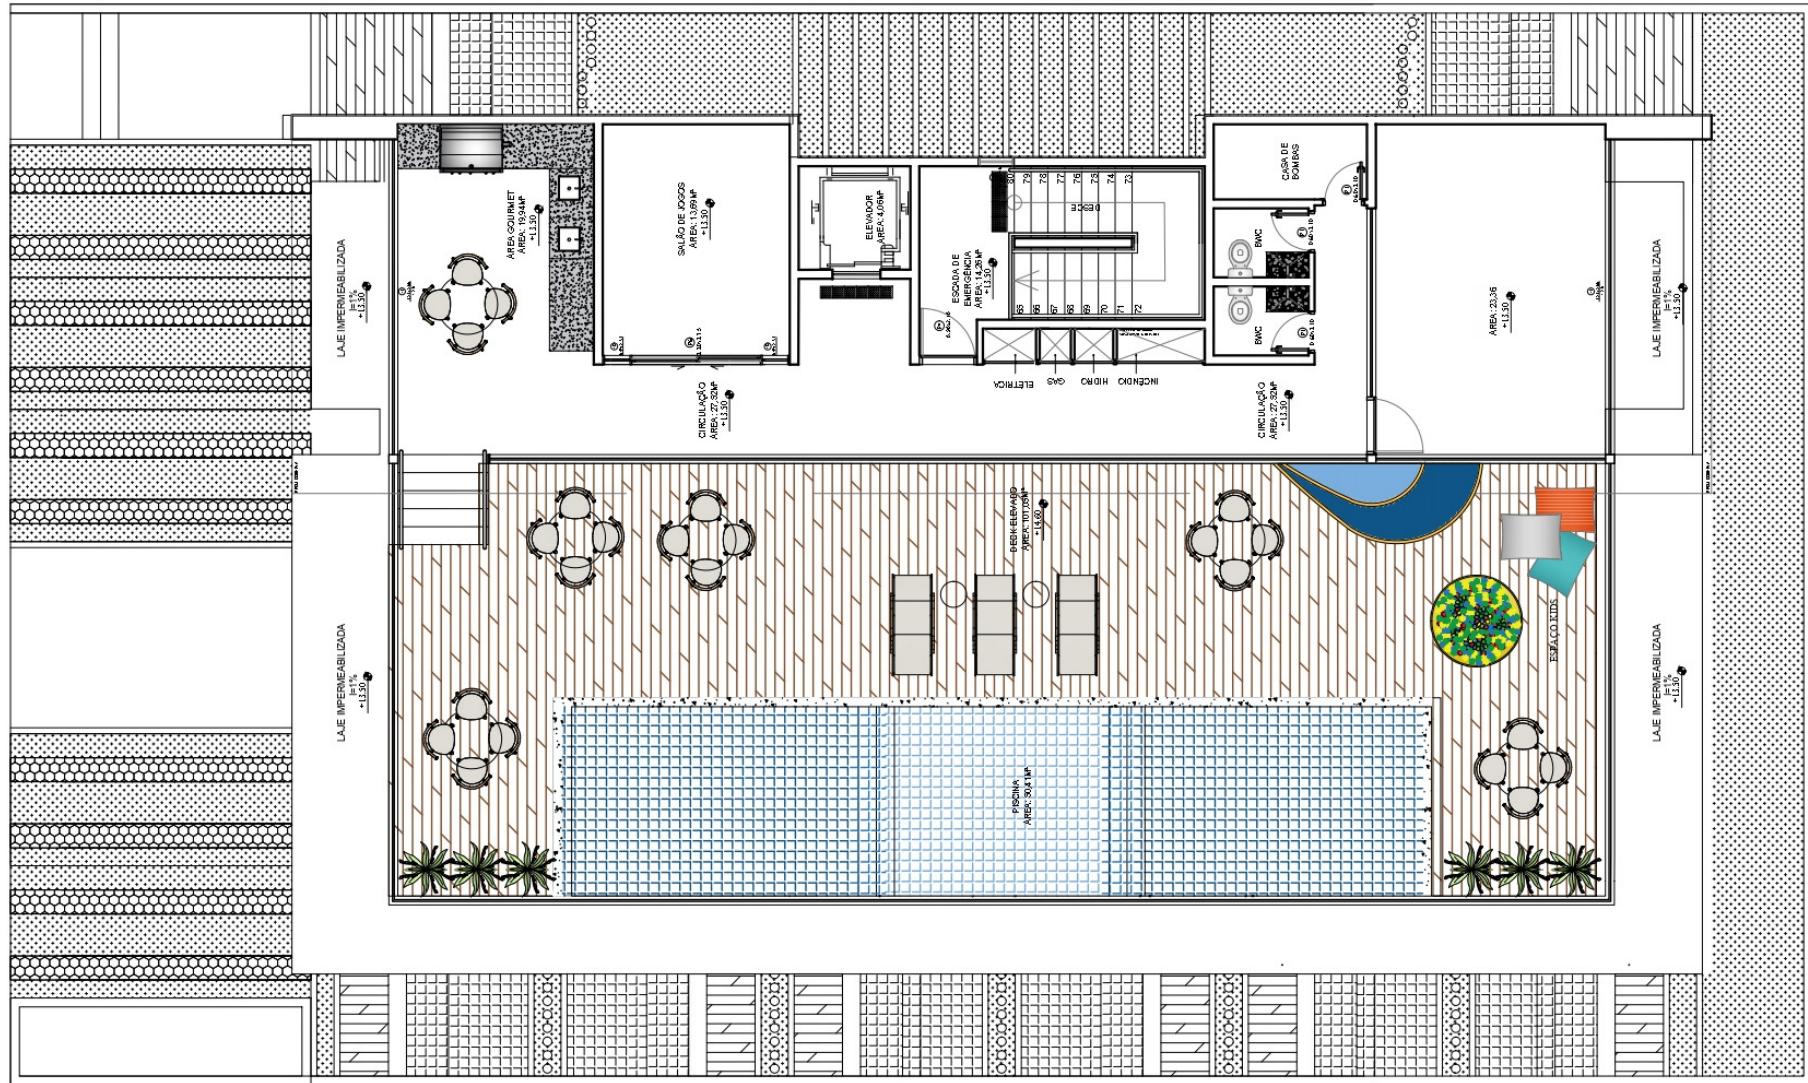

PAVIMENTO ROOFTOP

PLANTA BAIXA - ROOFTOP
ESCALA: 1/50

The background of the image is a dark blue, slightly textured underwater scene. In the upper right quadrant, there is a bright, glowing green and yellow circular area, possibly representing sunlight filtering through the water. A few small, silhouetted fish are scattered across the right side. The overall atmosphere is mysterious and aquatic.

SÓTER
CONSTRUÇÕES